


KEY:

Application Site Boundary

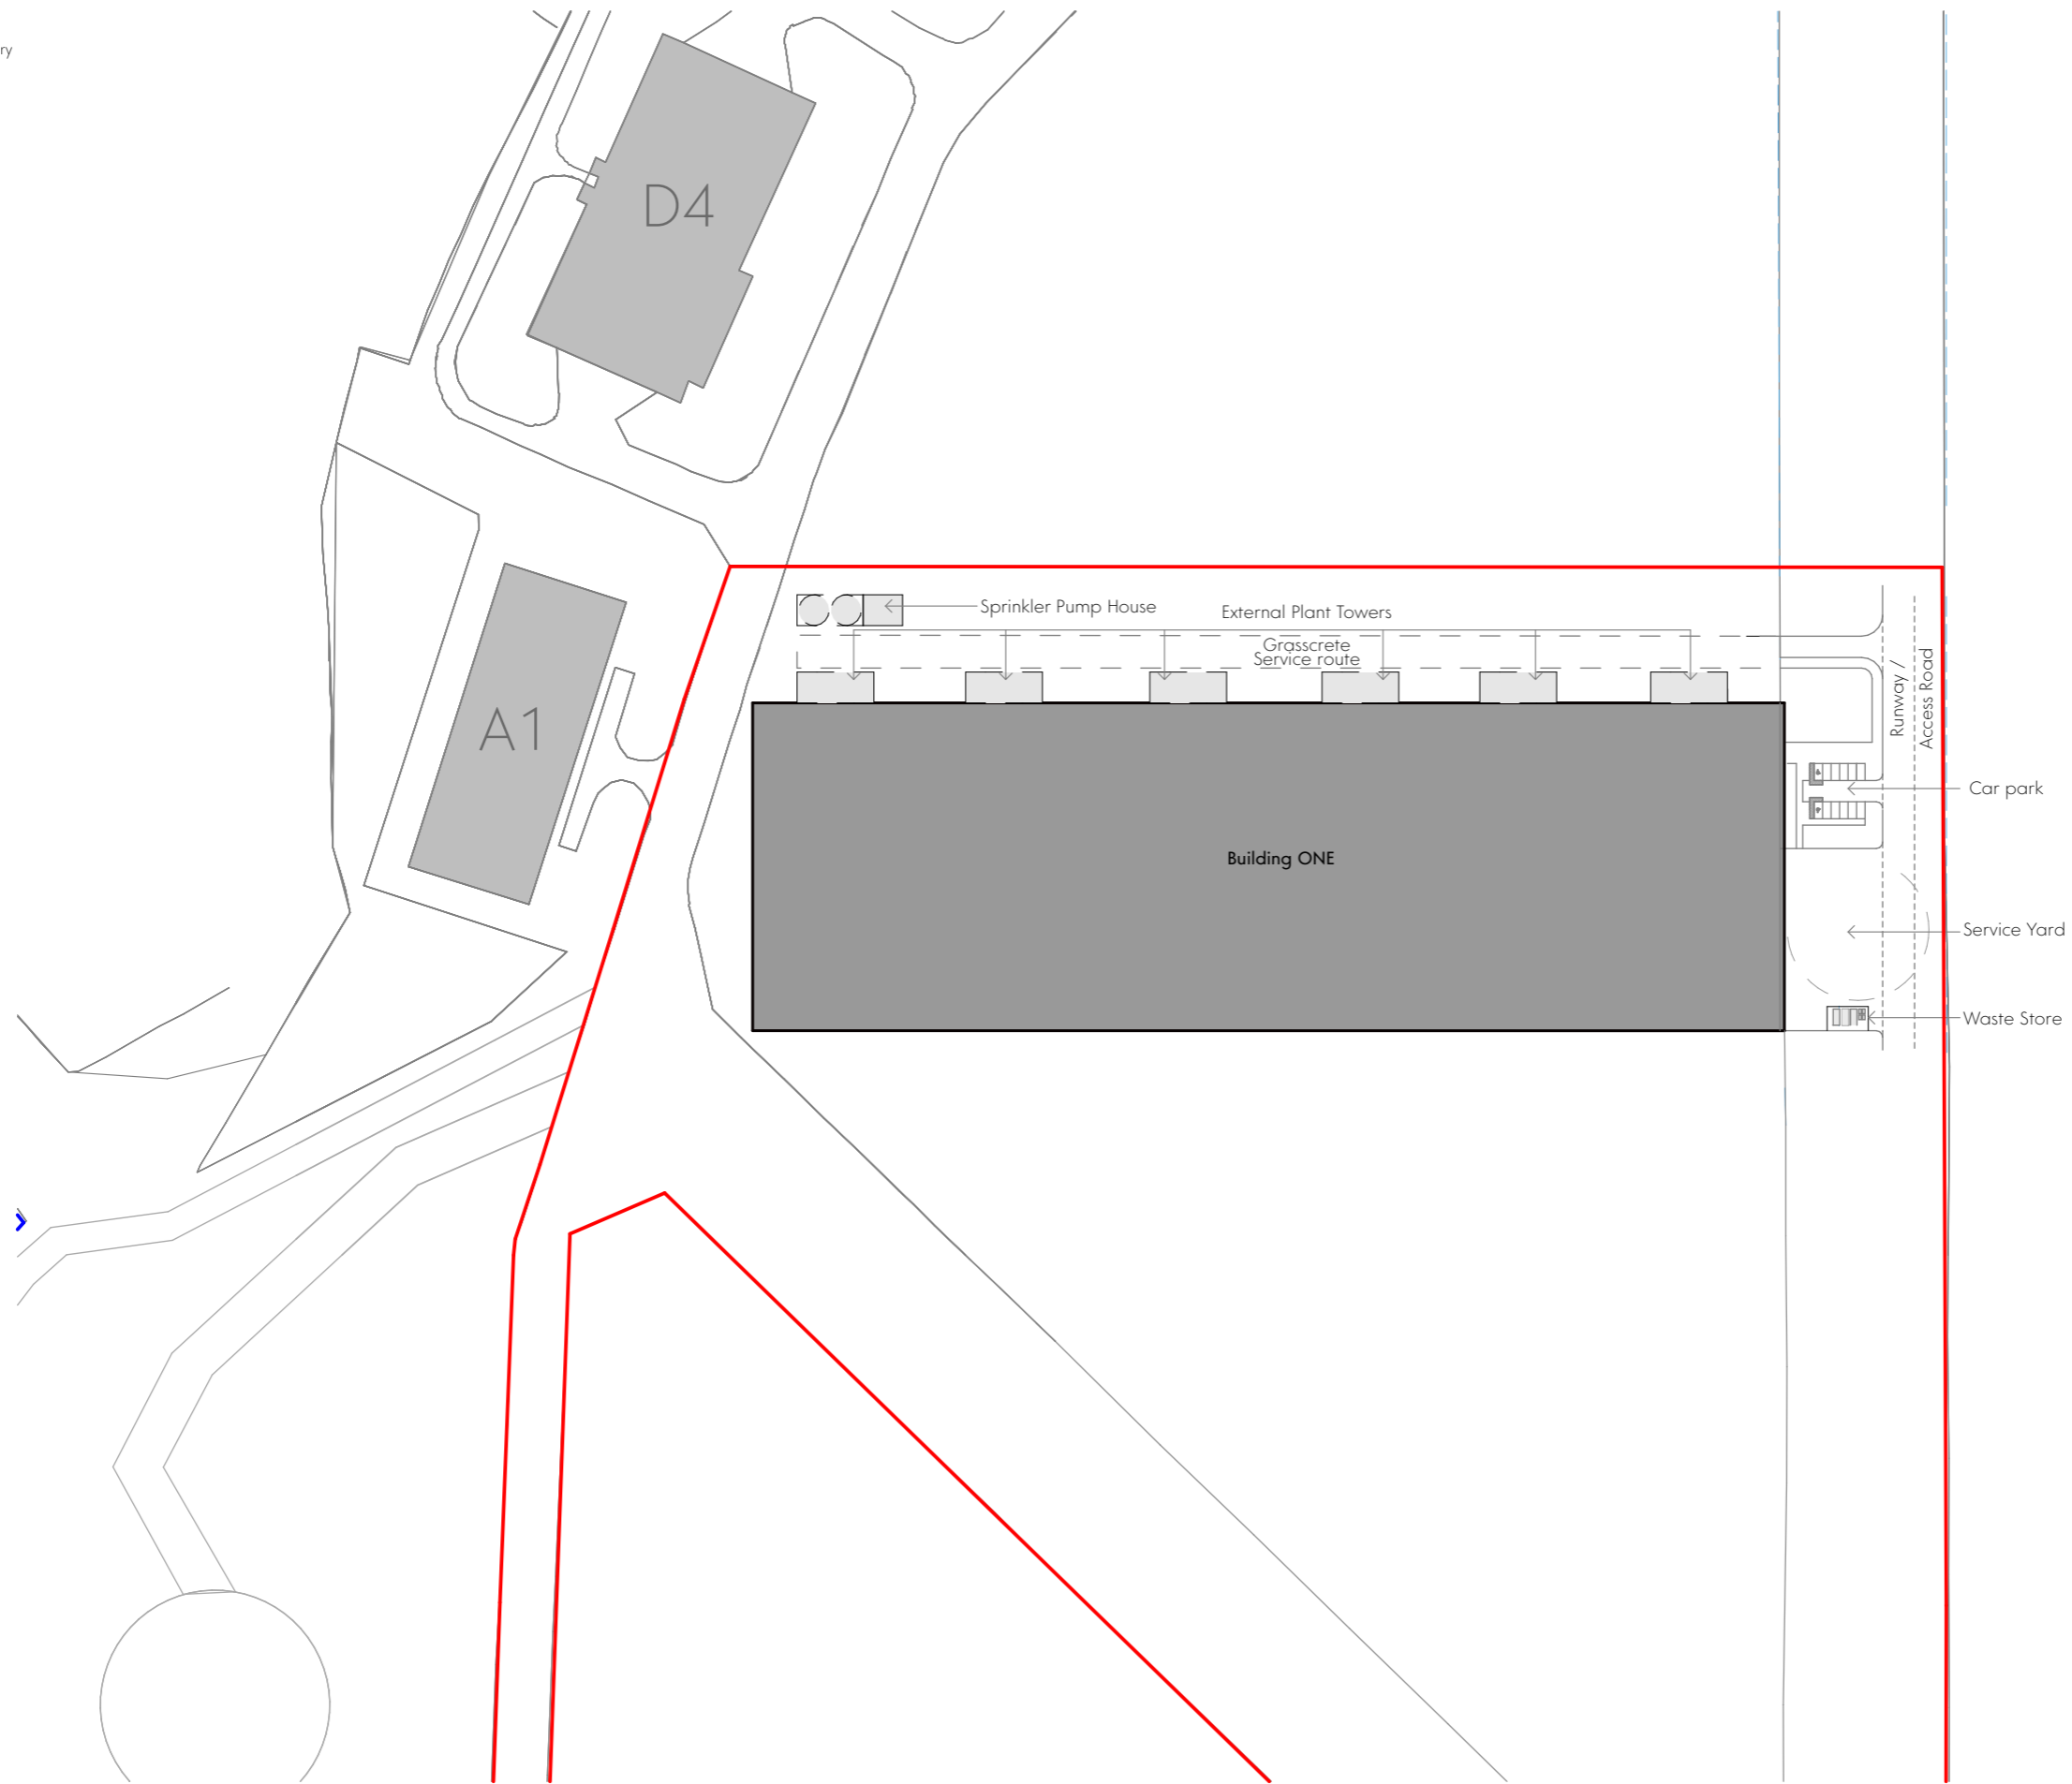


This drawing is the property of GWP Architecture. Copyright is reserved by them and the drawing is issued on the condition that it is not copied, reproduced, retained, or disclosed to any unauthorised person, either wholly or in part, without the consent in writing of GWP Architecture.

All drawings and specifications should be read in conjunction with the project health and safety plan, any possible conflicts should be presented to the Planning Coordinator.

All work to be carried out in accordance with current Building Regulations.

Contractors must verify all dimensions at the job before commencing any work or making shop drawings. Do not scale off drawing. Do not take digital dimensions from this drawing. Written dimensions should be taken. Any discrepancies to be reported to the Architect. The design is subject to the following:

- Land Registry Confirmation
- Planning Approval
- Topographical Information
- Review of Easements and Covenants
- Building Regulations Approval / Fire Engineering
- Full Structural Review
- Rights of lights Issues

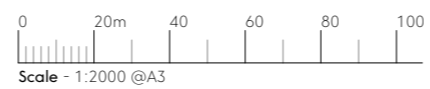

Name	(390)1716-GWP-01-00-DR-A-(PA)-0003		
Scale	A3/1:2000	Rev / Status	P09 / S
Dr/Checked	TA / RT	Date of Issue	24.10.17

BIM Server: BIMServer-HP - BIM Server 20/04/2017 17:16:00 - GWP-01-00-002-04

SMG Building ONE

Proposed Site Layout